


| REVISION | DESCRIPTION | DATE |
|----------|---|------------|
| A | PRELIMINARY ISSUE FOR DISCUSSION | 17.02.2009 |
| B | REVISED SITE PLAN FOR DISCUSSION AND REVIEW | 01.04.2009 |
| C | REVISED SITE PLAN FOR DISCUSSION AND REVIEW | 02.04.2009 |
| D | REVISED SITE PLAN FOR DISCUSSION AND REVIEW | 03.04.2009 |
| E | REVISED SITE PLAN FOR DISCUSSION AND REVIEW | 04.04.2009 |
| F | PRELIMINARY BUILDING LAYOUT PLAN FOR DISCUSSION | 24.04.2009 |
| G | RE-WORK OF WAREHOUSE DRIVE AROUND MOVEMENTS | 01.05.2009 |

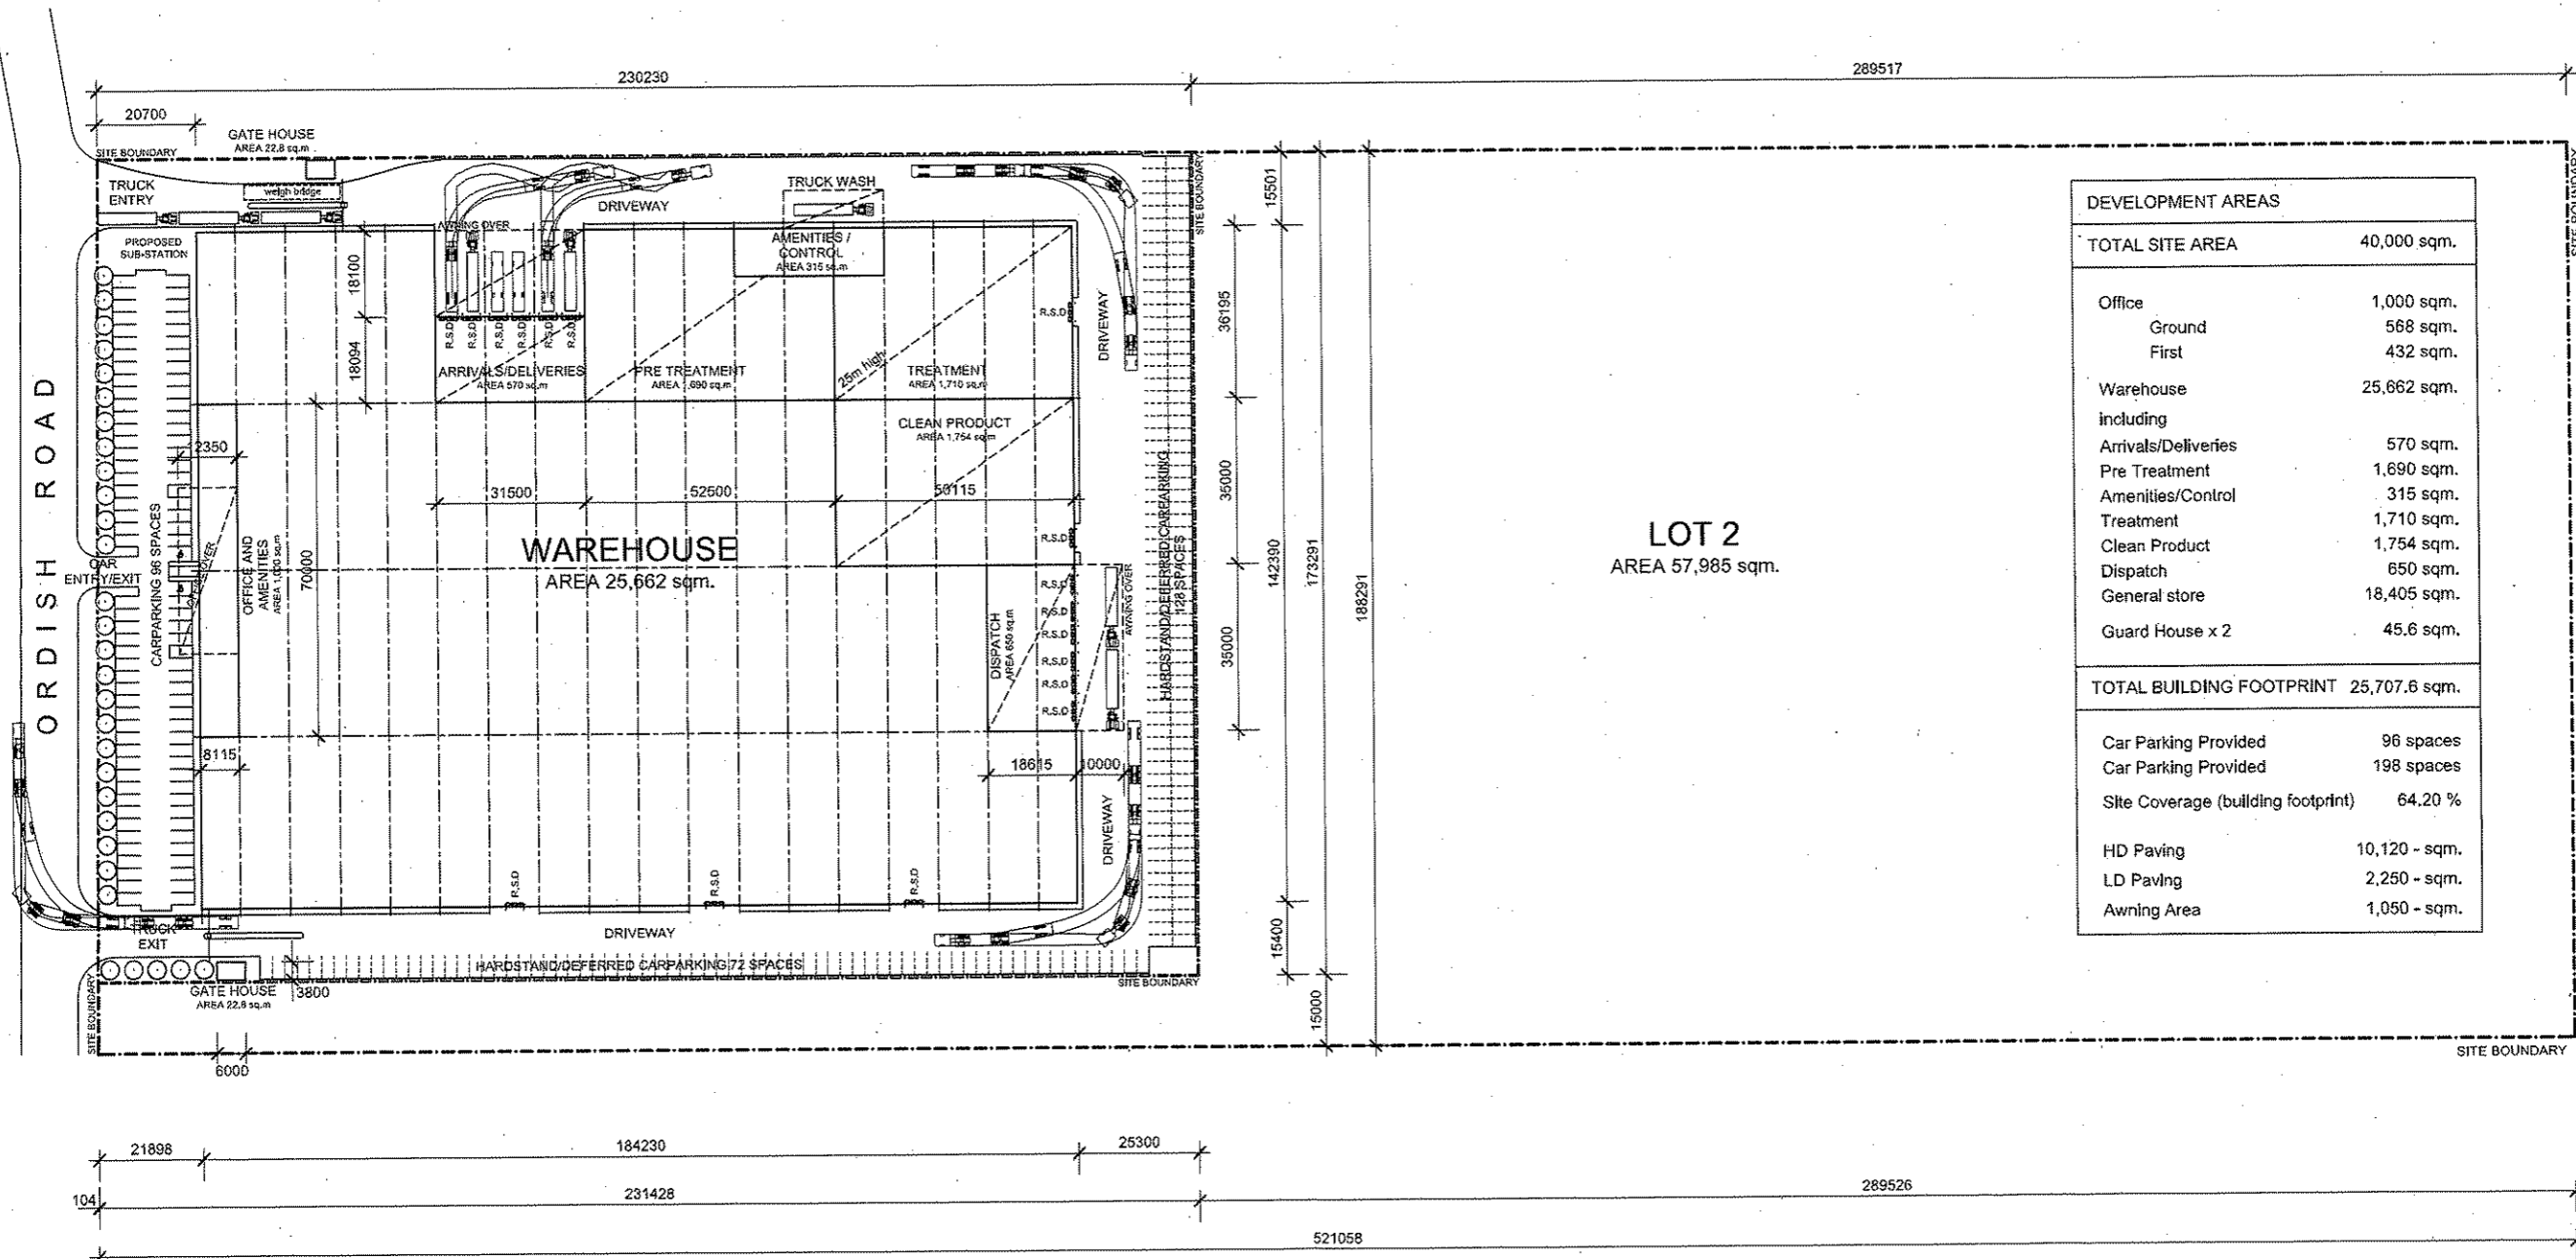

| DEVELOPMENT AREAS | |
|------------------------------------|---------------|
| TOTAL SITE AREA | 40,000 sqm. |
| Office | 1,000 sqm. |
| Ground | 568 sqm. |
| First | 432 sqm. |
| Warehouse | 25,662 sqm. |
| including | |
| Arrivals/Deliveries | 570 sqm. |
| Pre Treatment | 1,690 sqm. |
| Amenities/Control | 315 sqm. |
| Treatment | 1,710 sqm. |
| Clean Product | 1,754 sqm. |
| Dispatch | 650 sqm. |
| General store | 18,405 sqm. |
| Guard House x 2 | 45.6 sqm. |
| TOTAL BUILDING FOOTPRINT | 25,707.6 sqm. |
| Car Parking Provided | 96 spaces |
| Car Parking Provided | 198 spaces |
| Site Coverage (building footprint) | 64.20 % |
| HD Paving | 10,120 - sqm. |
| LD Paving | 2,250 - sqm. |
| Awning Area | 1,050 - sqm. |